


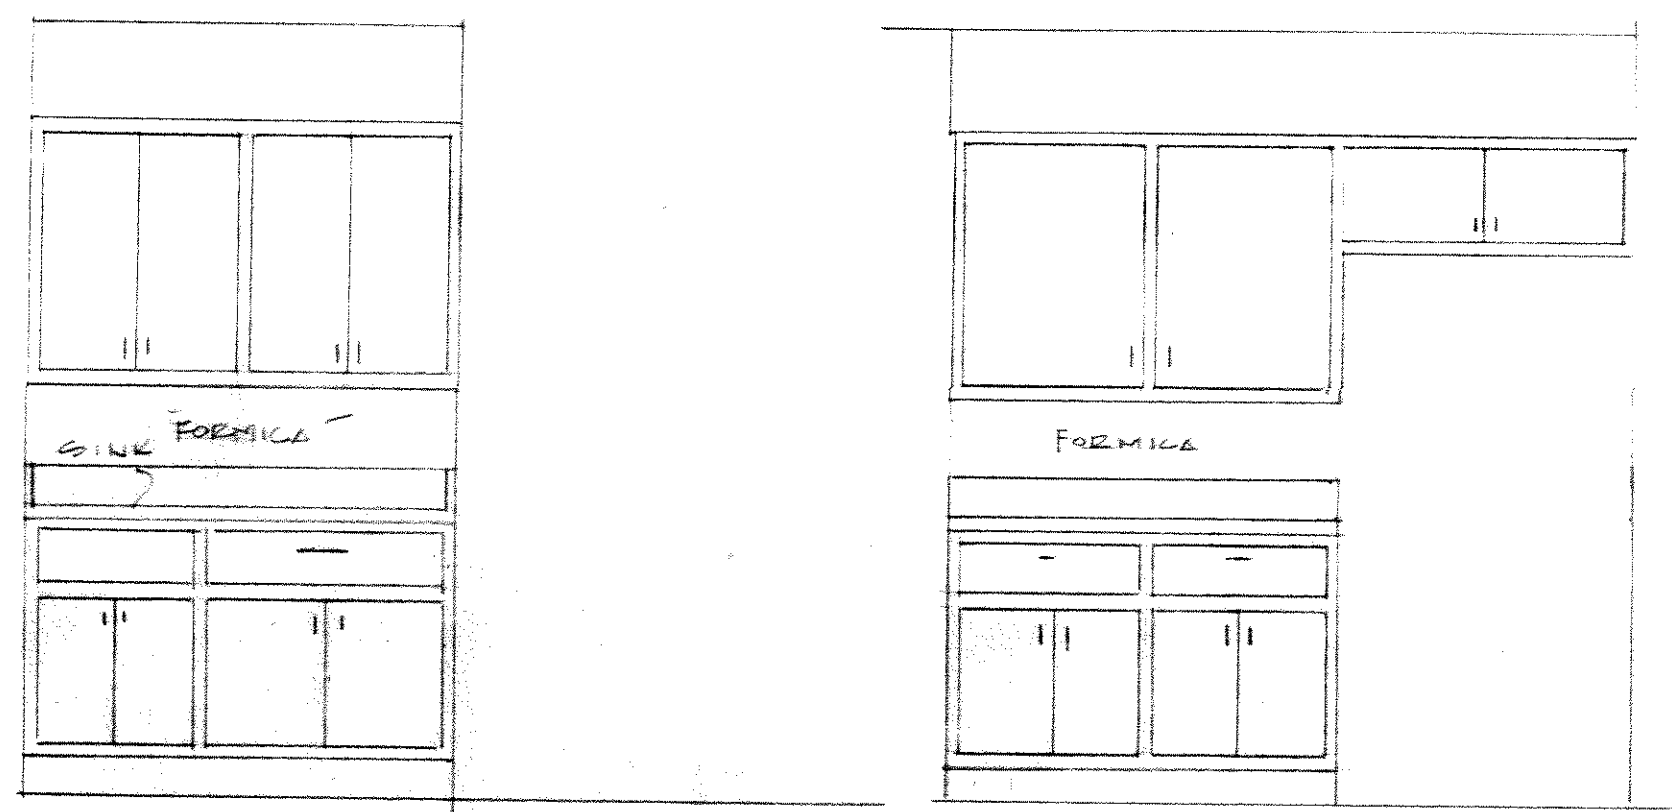


ELEVATION A
600 1/2" x 1'-0"

ELEVATION B
600 1/2" x 1'-0"




5" CROWN W/IT
OFFICE #1, #2, CONF., HALL & STAIRWAY
FOYER 1ST FL, WAITING

3" CROWN LWM 49
REC RM, HALL, AND OTHER

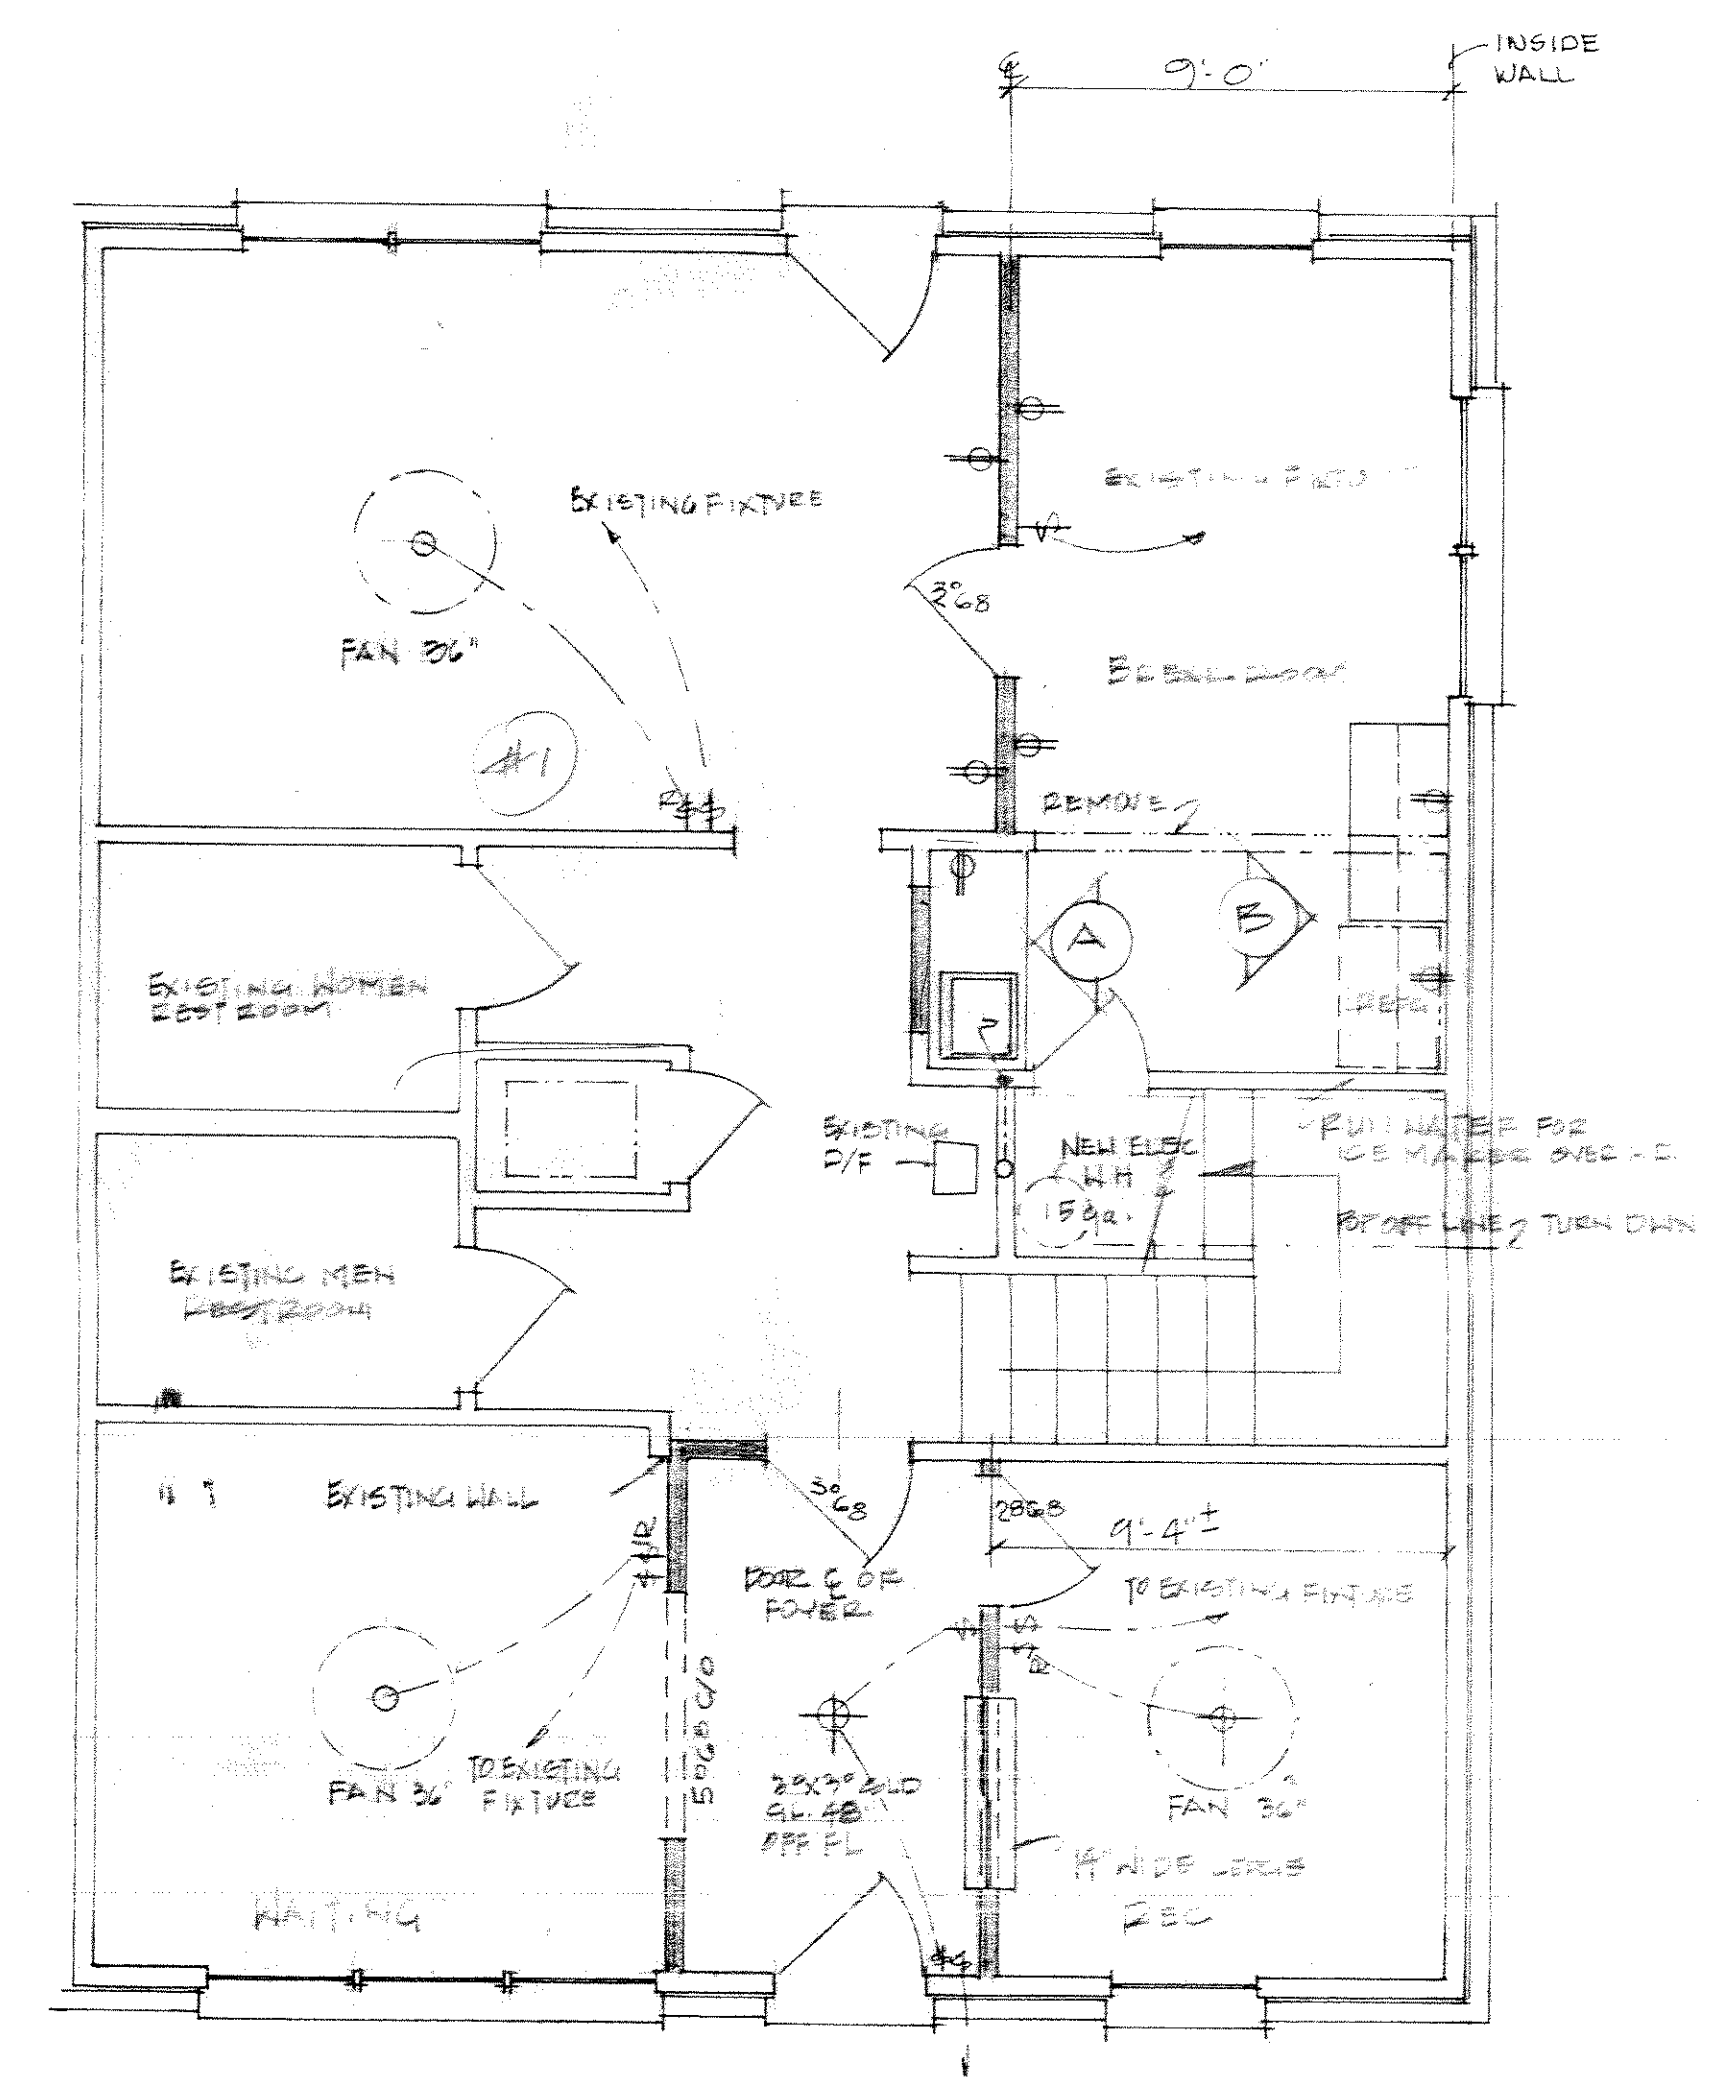


FIRST FLOOR PLAN
600 1/4" x 1'-0"

- ADDITIONS
- 1) DOOR CHING FOR FRONT DOOR - CHING LOCATED IN AREA #1 & VESTIBULE #2
 - 2) ELECTRONIC DOOR LATCH FOR HALLWAY DOOR - Foyer w/ ACTIVATOR IN AREA #1 & AREA #3.
 - 3) INTERCOM FOR HALLWAY Foyer DOOR w/ AREA #1, AREA #3, OR AREA #2

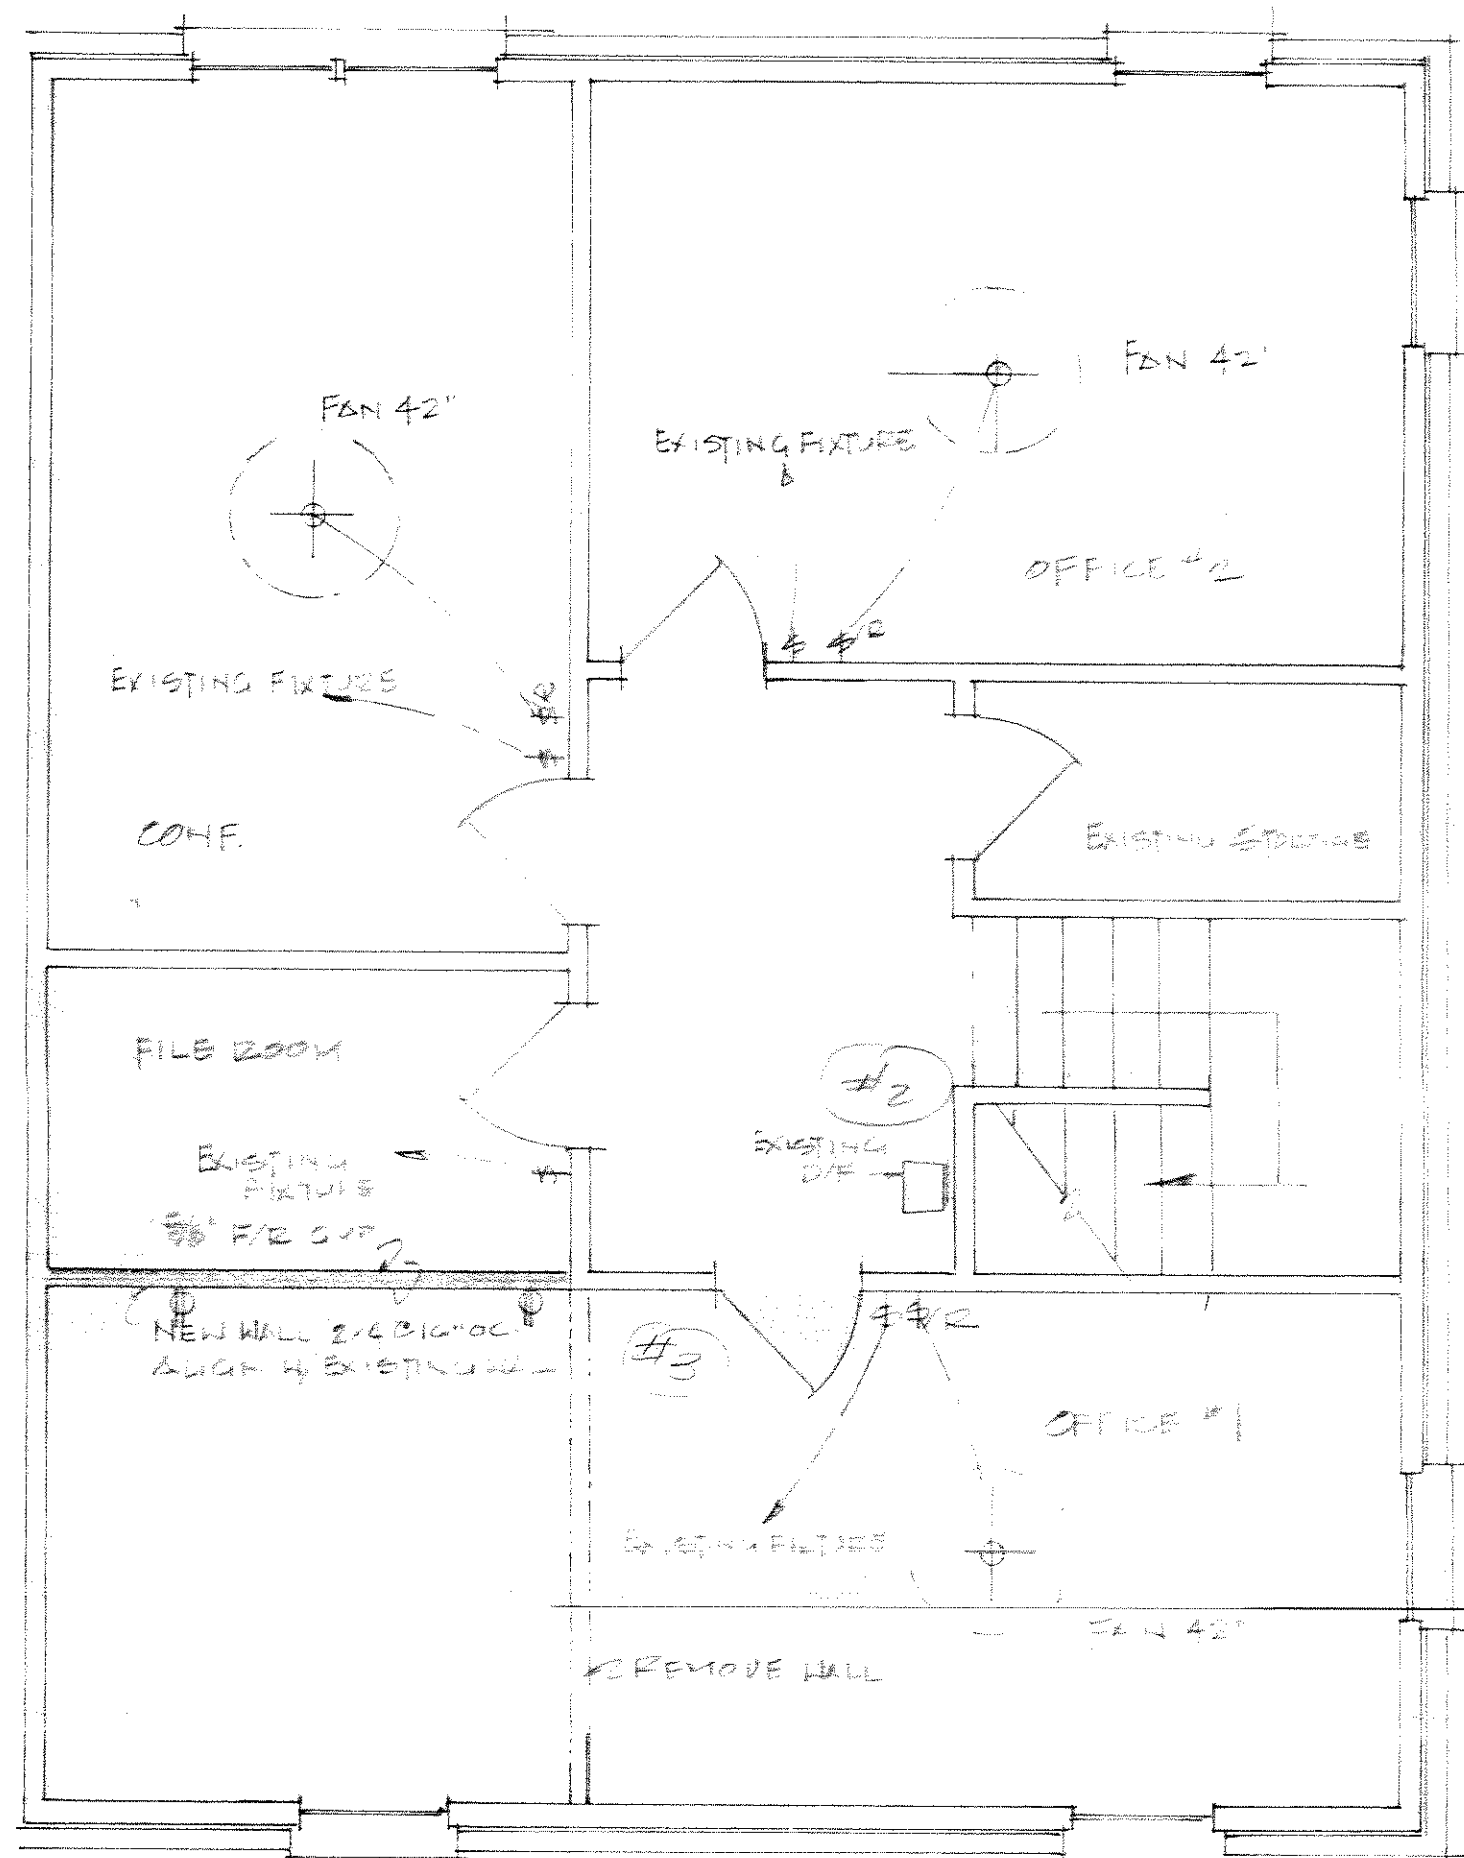

SECOND FLOOR PLAN

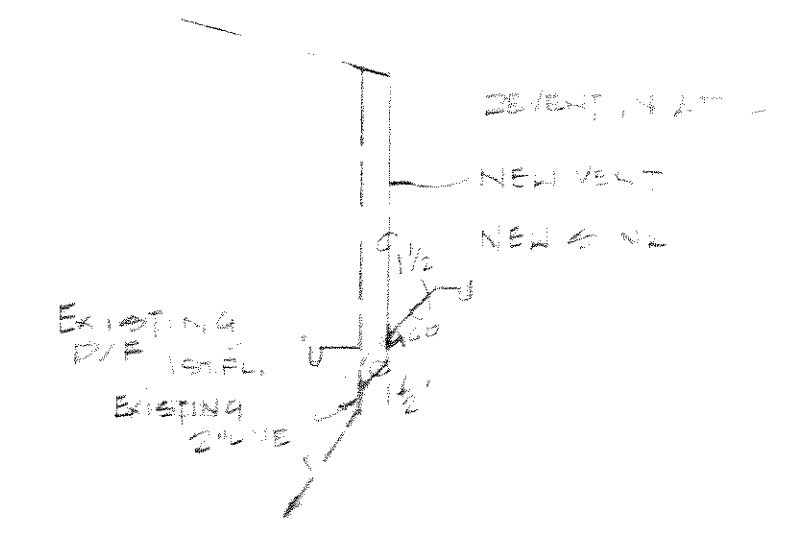

PLUMBING SCHEMATIC FOR NEW BLDG

- Notes
1. SEE 3RD FLOOR PLAN FOR HALLWAY DOOR CHING
 2. SEE 3RD FLOOR PLAN FOR HALLWAY DOOR CHING
 3. SEE 3RD FLOOR PLAN FOR HALLWAY DOOR CHING



CREATIVE DESIGNERS & BUILDERS, INC.
2231-A ARLINGTON AVE., SOUTH
BIRMINGHAM, AL 35205 (205) 930-9313

Design for OFFICE REMODELING OF
SHELDON PERHAGS ATTORNEY'S LAW

Designer	Date	Checked	Approval	Sft 1 of 1
4-27-89				